

COUPE A-A


CHALET BARENCO
ST-JEAN - ANNIVIERS


EXECUTION
COUPE A-A

ECH. 1:50
23.03.2010 - KV

Kittel SA
ARCHITECTES
Jean Kittel & Cie SA Quinodoz & Vouilloz

Place de la Tour - 3961 Vissoie / Anniviars
Tél. 027 / 475 14 84 Fax 027 / 475 27 77
vouilloz @ kittelsa.ch www.kittelsa.ch

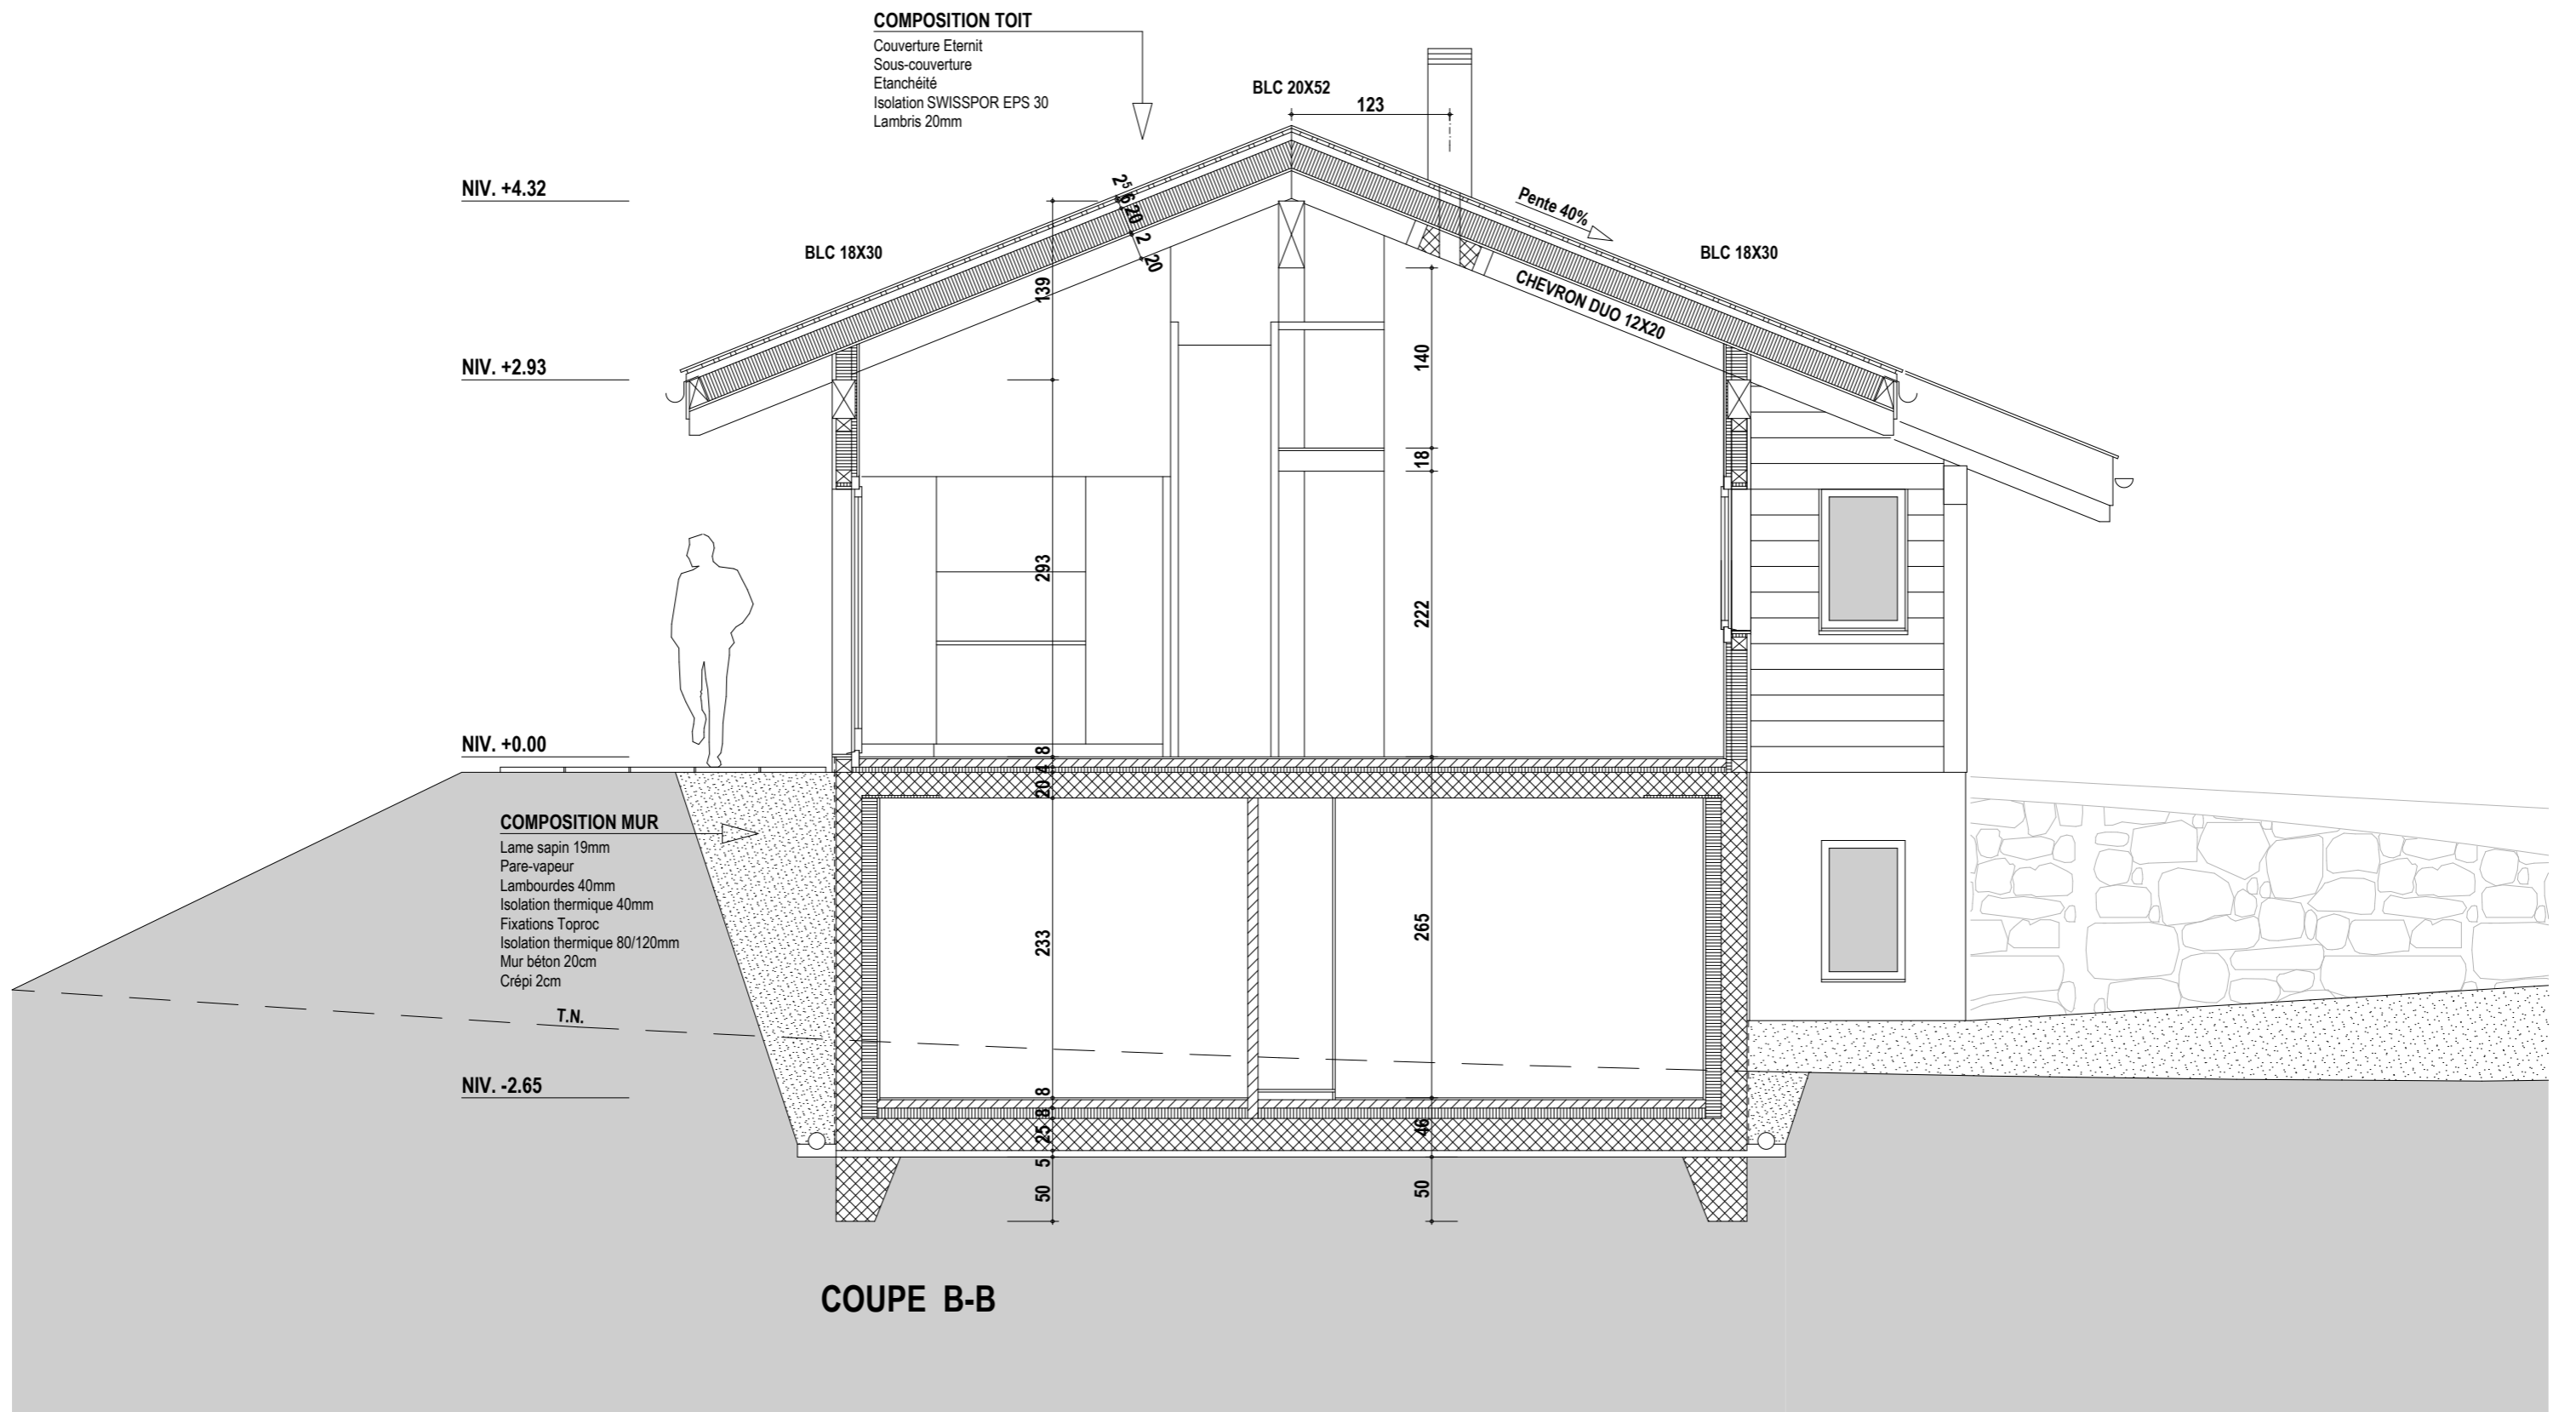


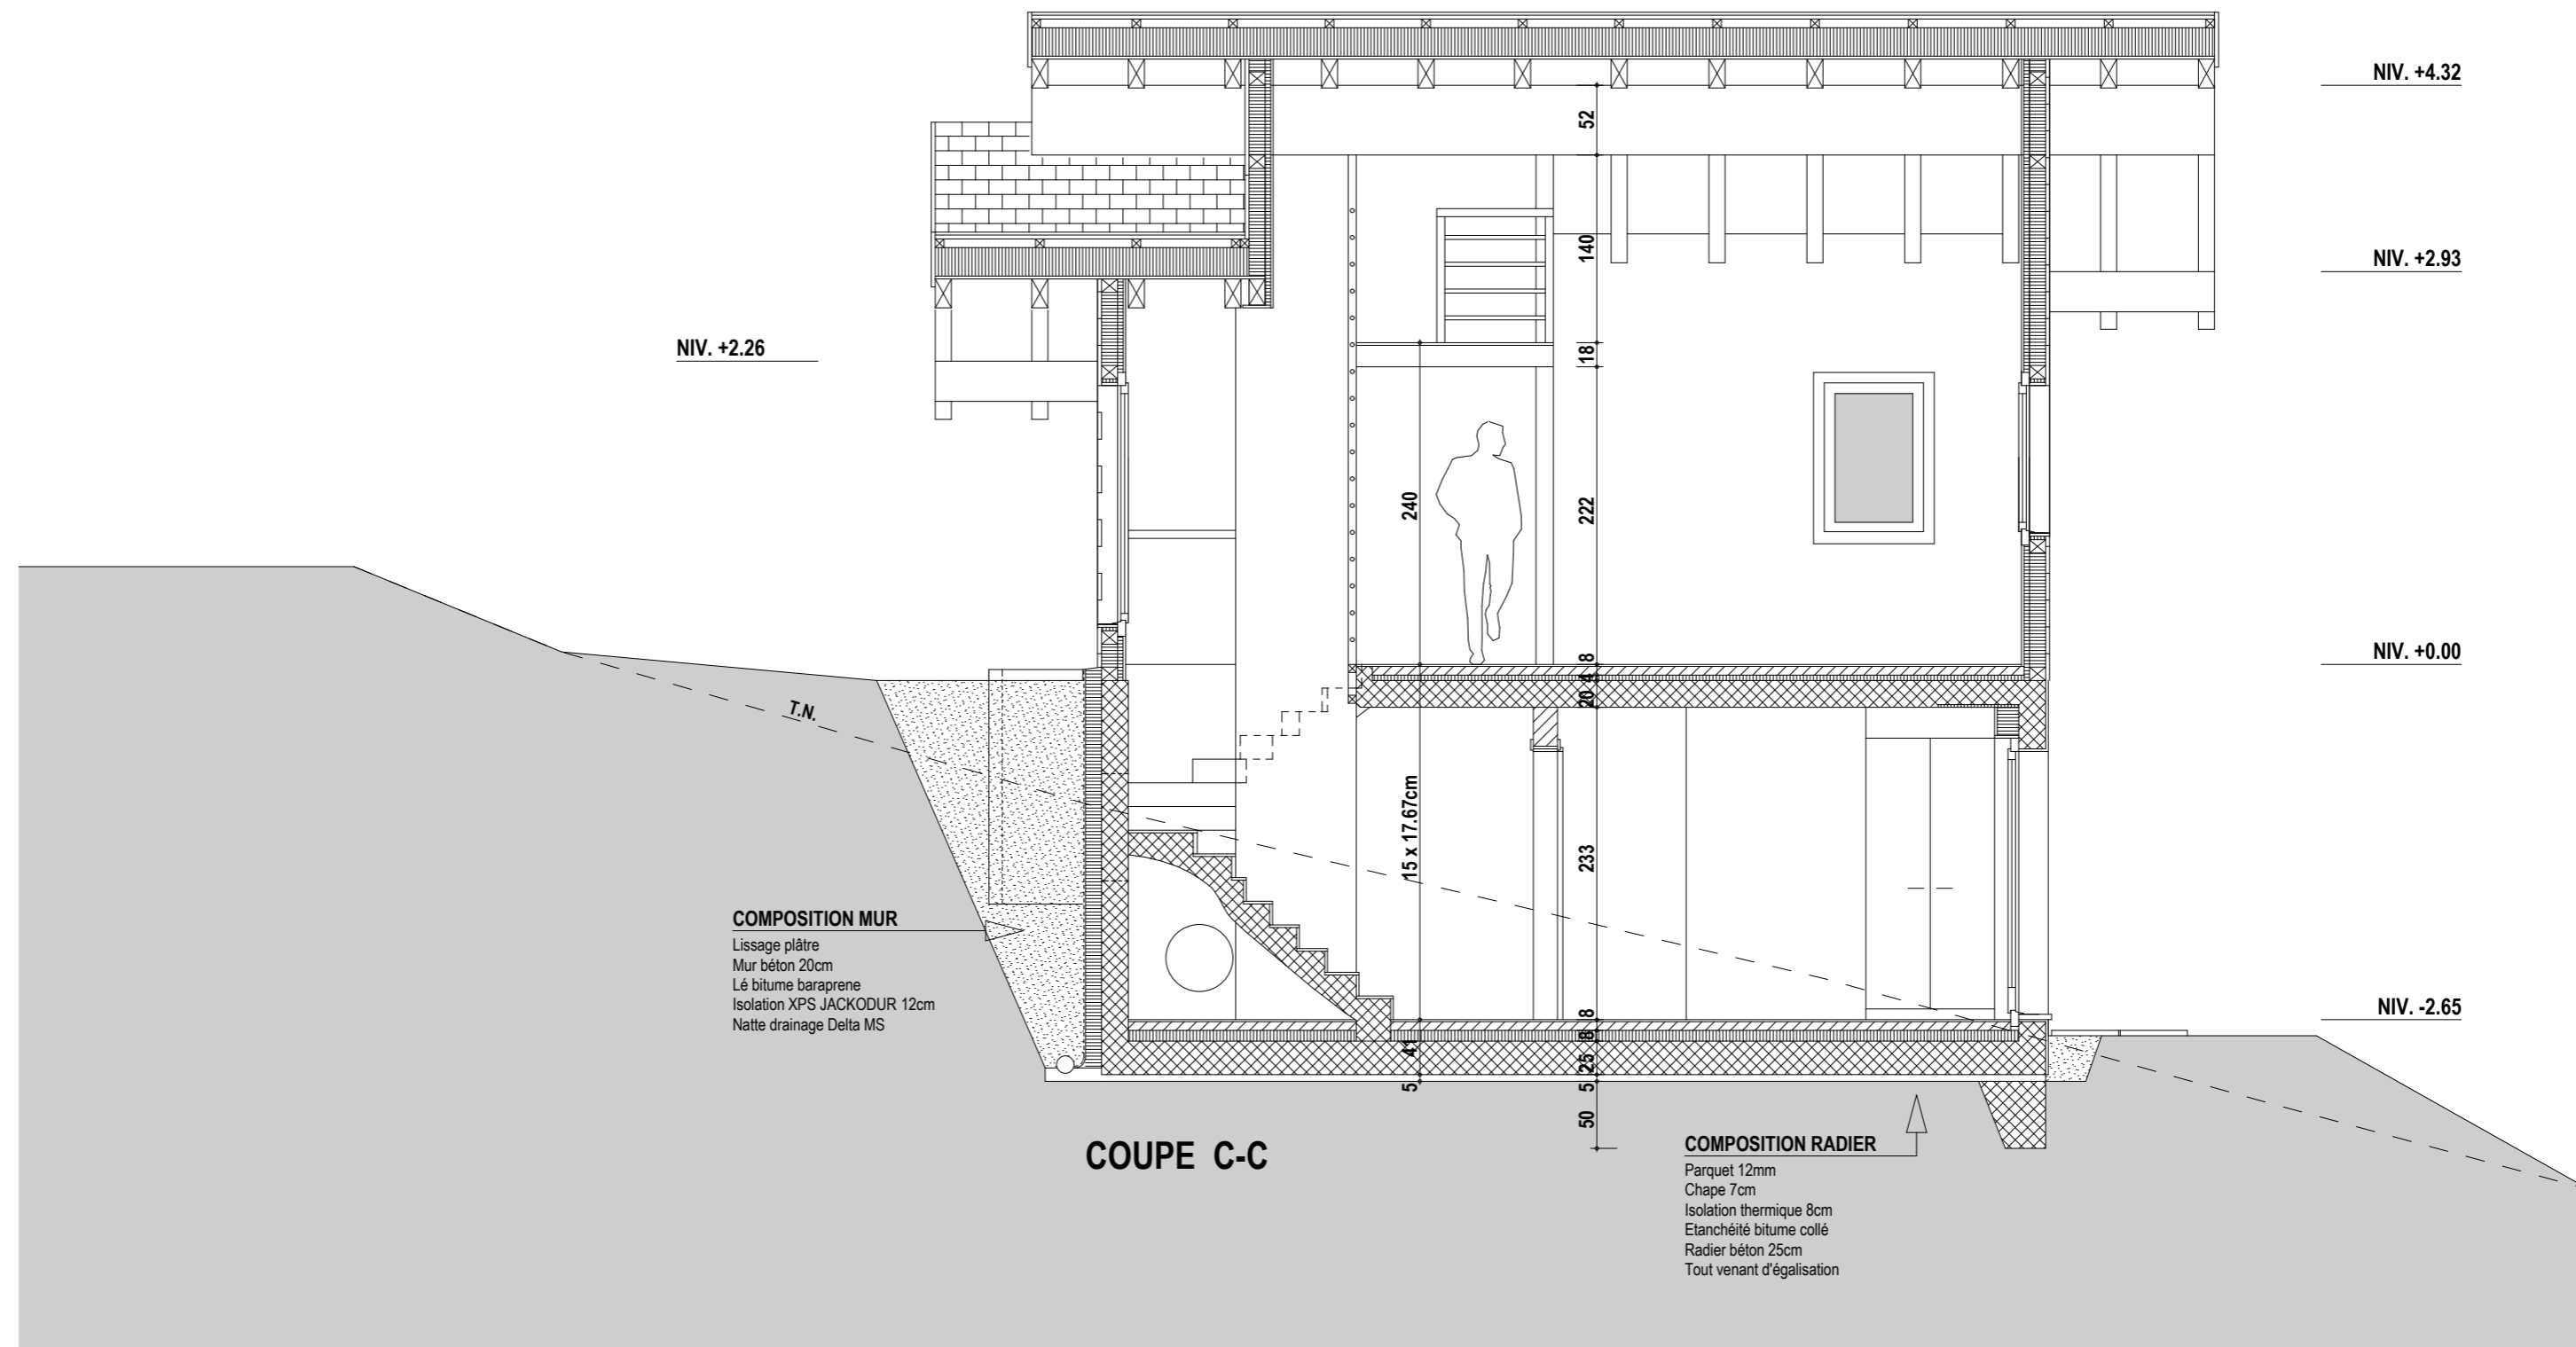

CHALET BARENCO	EXECUTION	ECH. 1:50
ST-JEAN - ANNIVIERS	COUPE C-C	23.03.2010 - KV

Kittel SA
 ARCHITECTES
 Jean Kittel & Cie SA Quinodoz & Vouilloz


Place de la Tour - 3961 Vissoie / Anniviers
 Tél. 027 / 475 14 84 Fax 027 / 475 27 77
 vouilloz @ kittelsa.ch www.kittelsa.ch

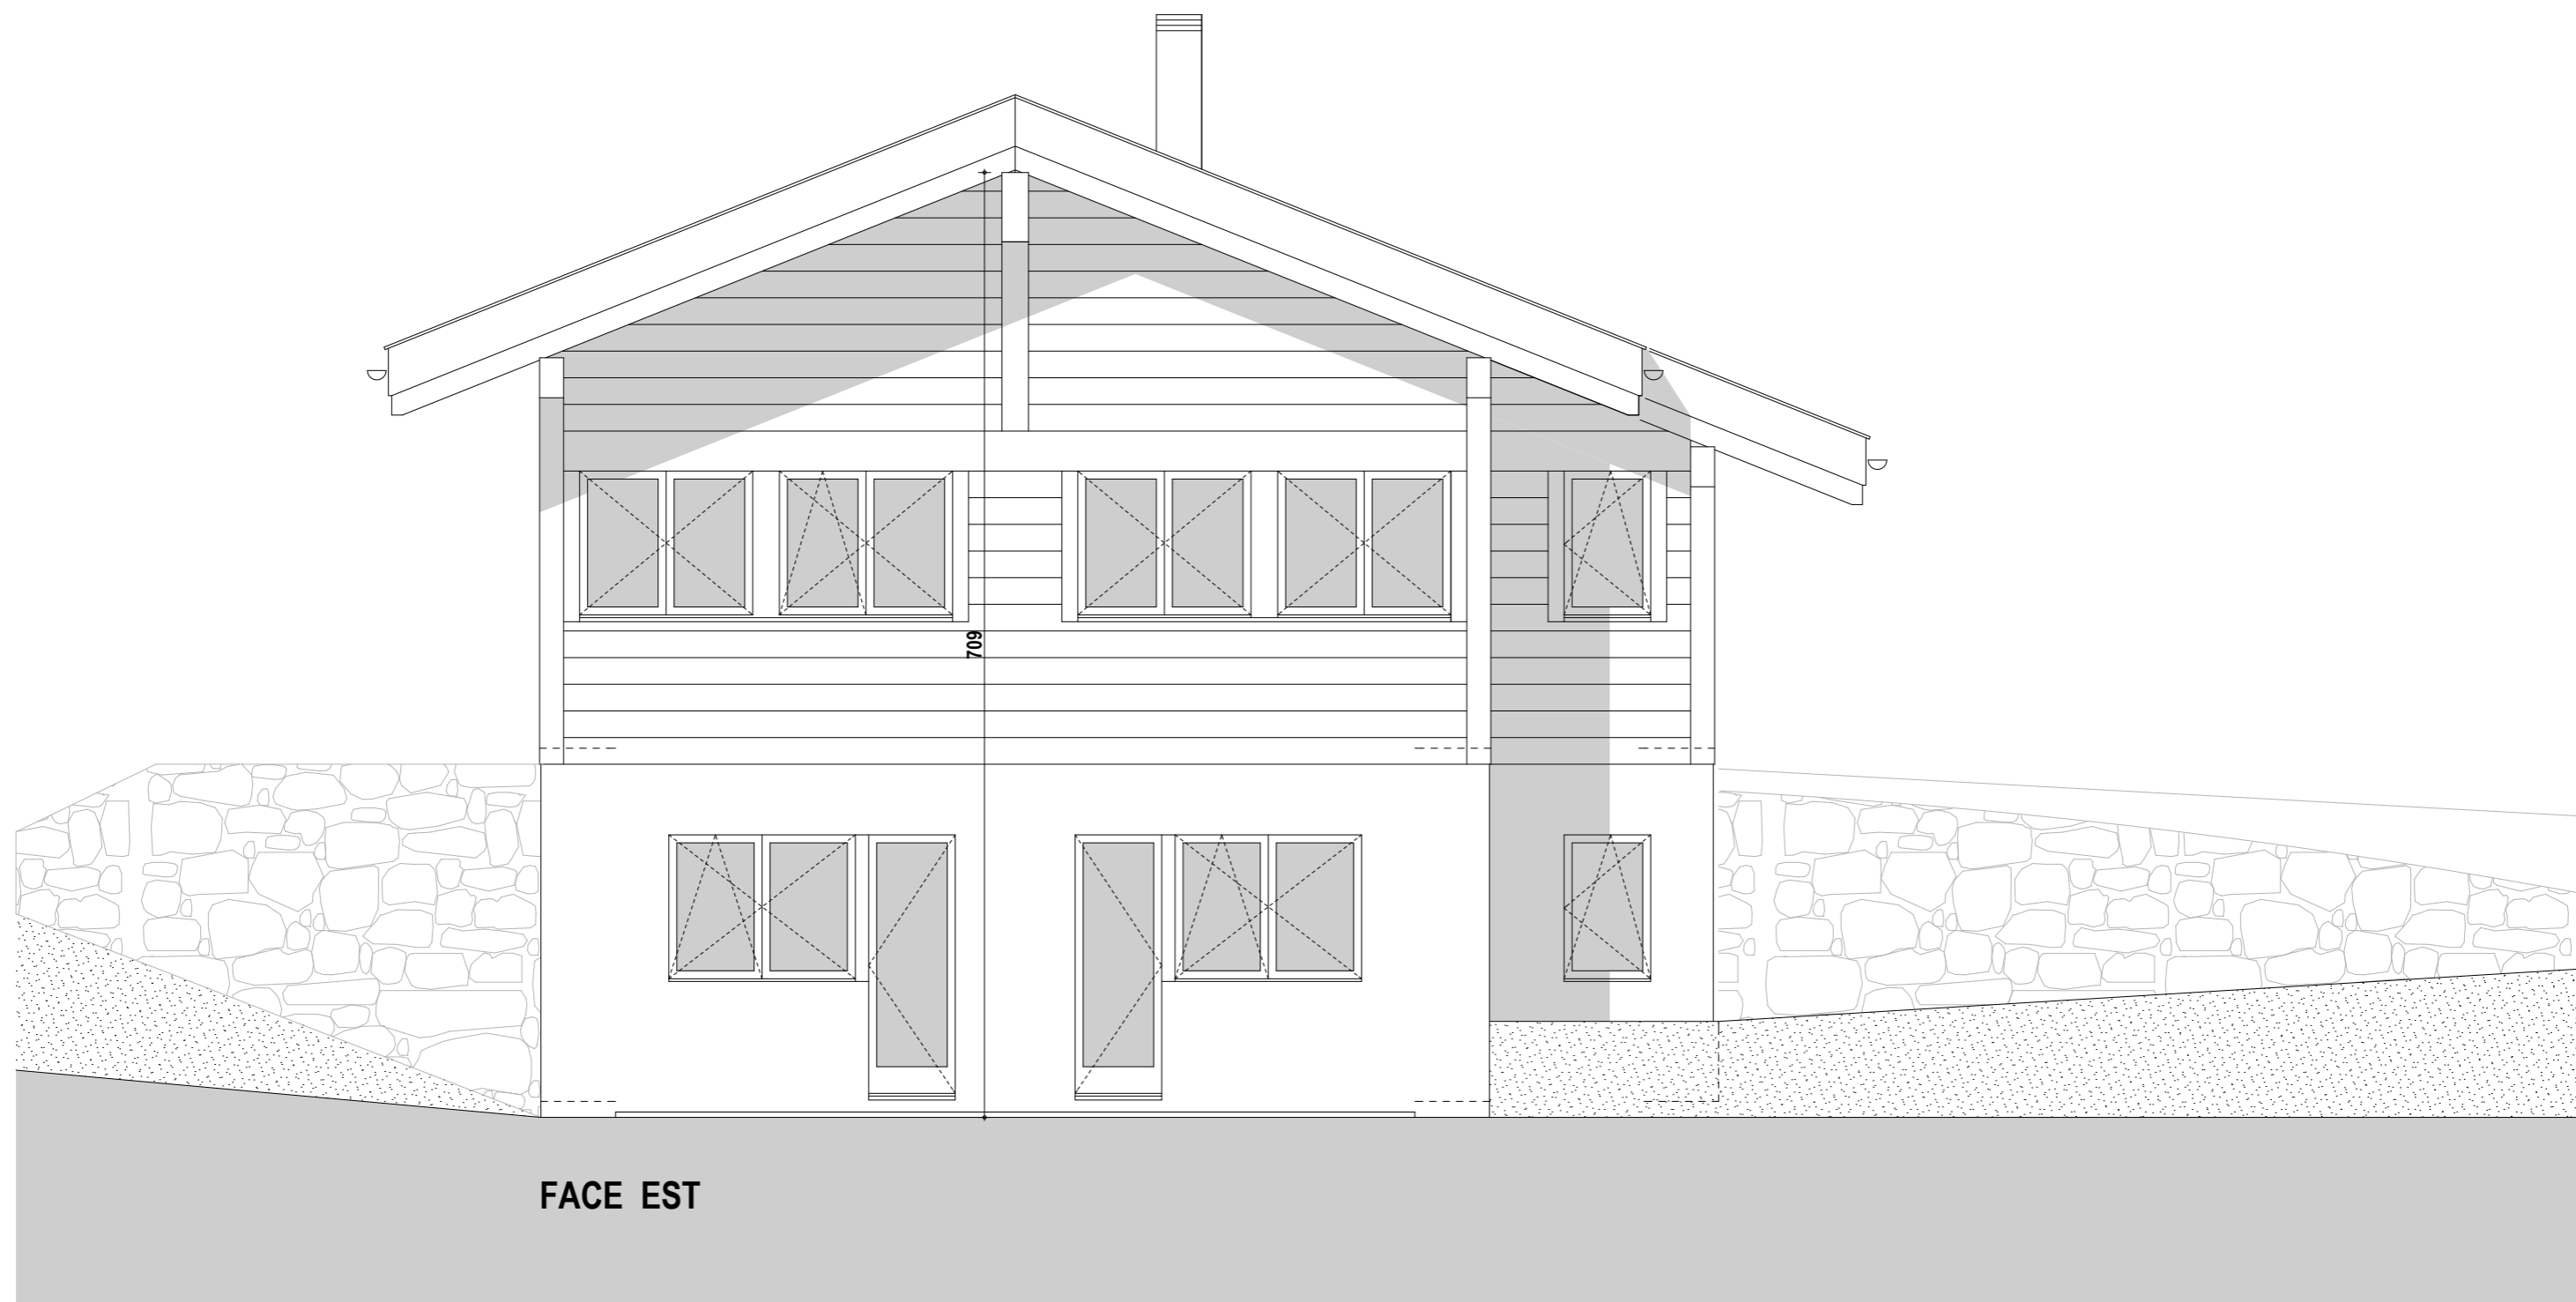

CHALET BARENCO	EXECUTION	ECH. 1:50
ST-JEAN - ANNIVIERS	ELEVATION	23.03.2010 - KV


Kittel SA
 ARCHITECTES
 Jean Kittel & Cie SA Quinodoz & Vouilloz

Place de la Tour - 3961 Vissoie / Anniviers	
Tél. 027 / 475 14 84	Fax 027 / 475 27 77
vouilloz@kittelsa.ch	www.kittelsa.ch

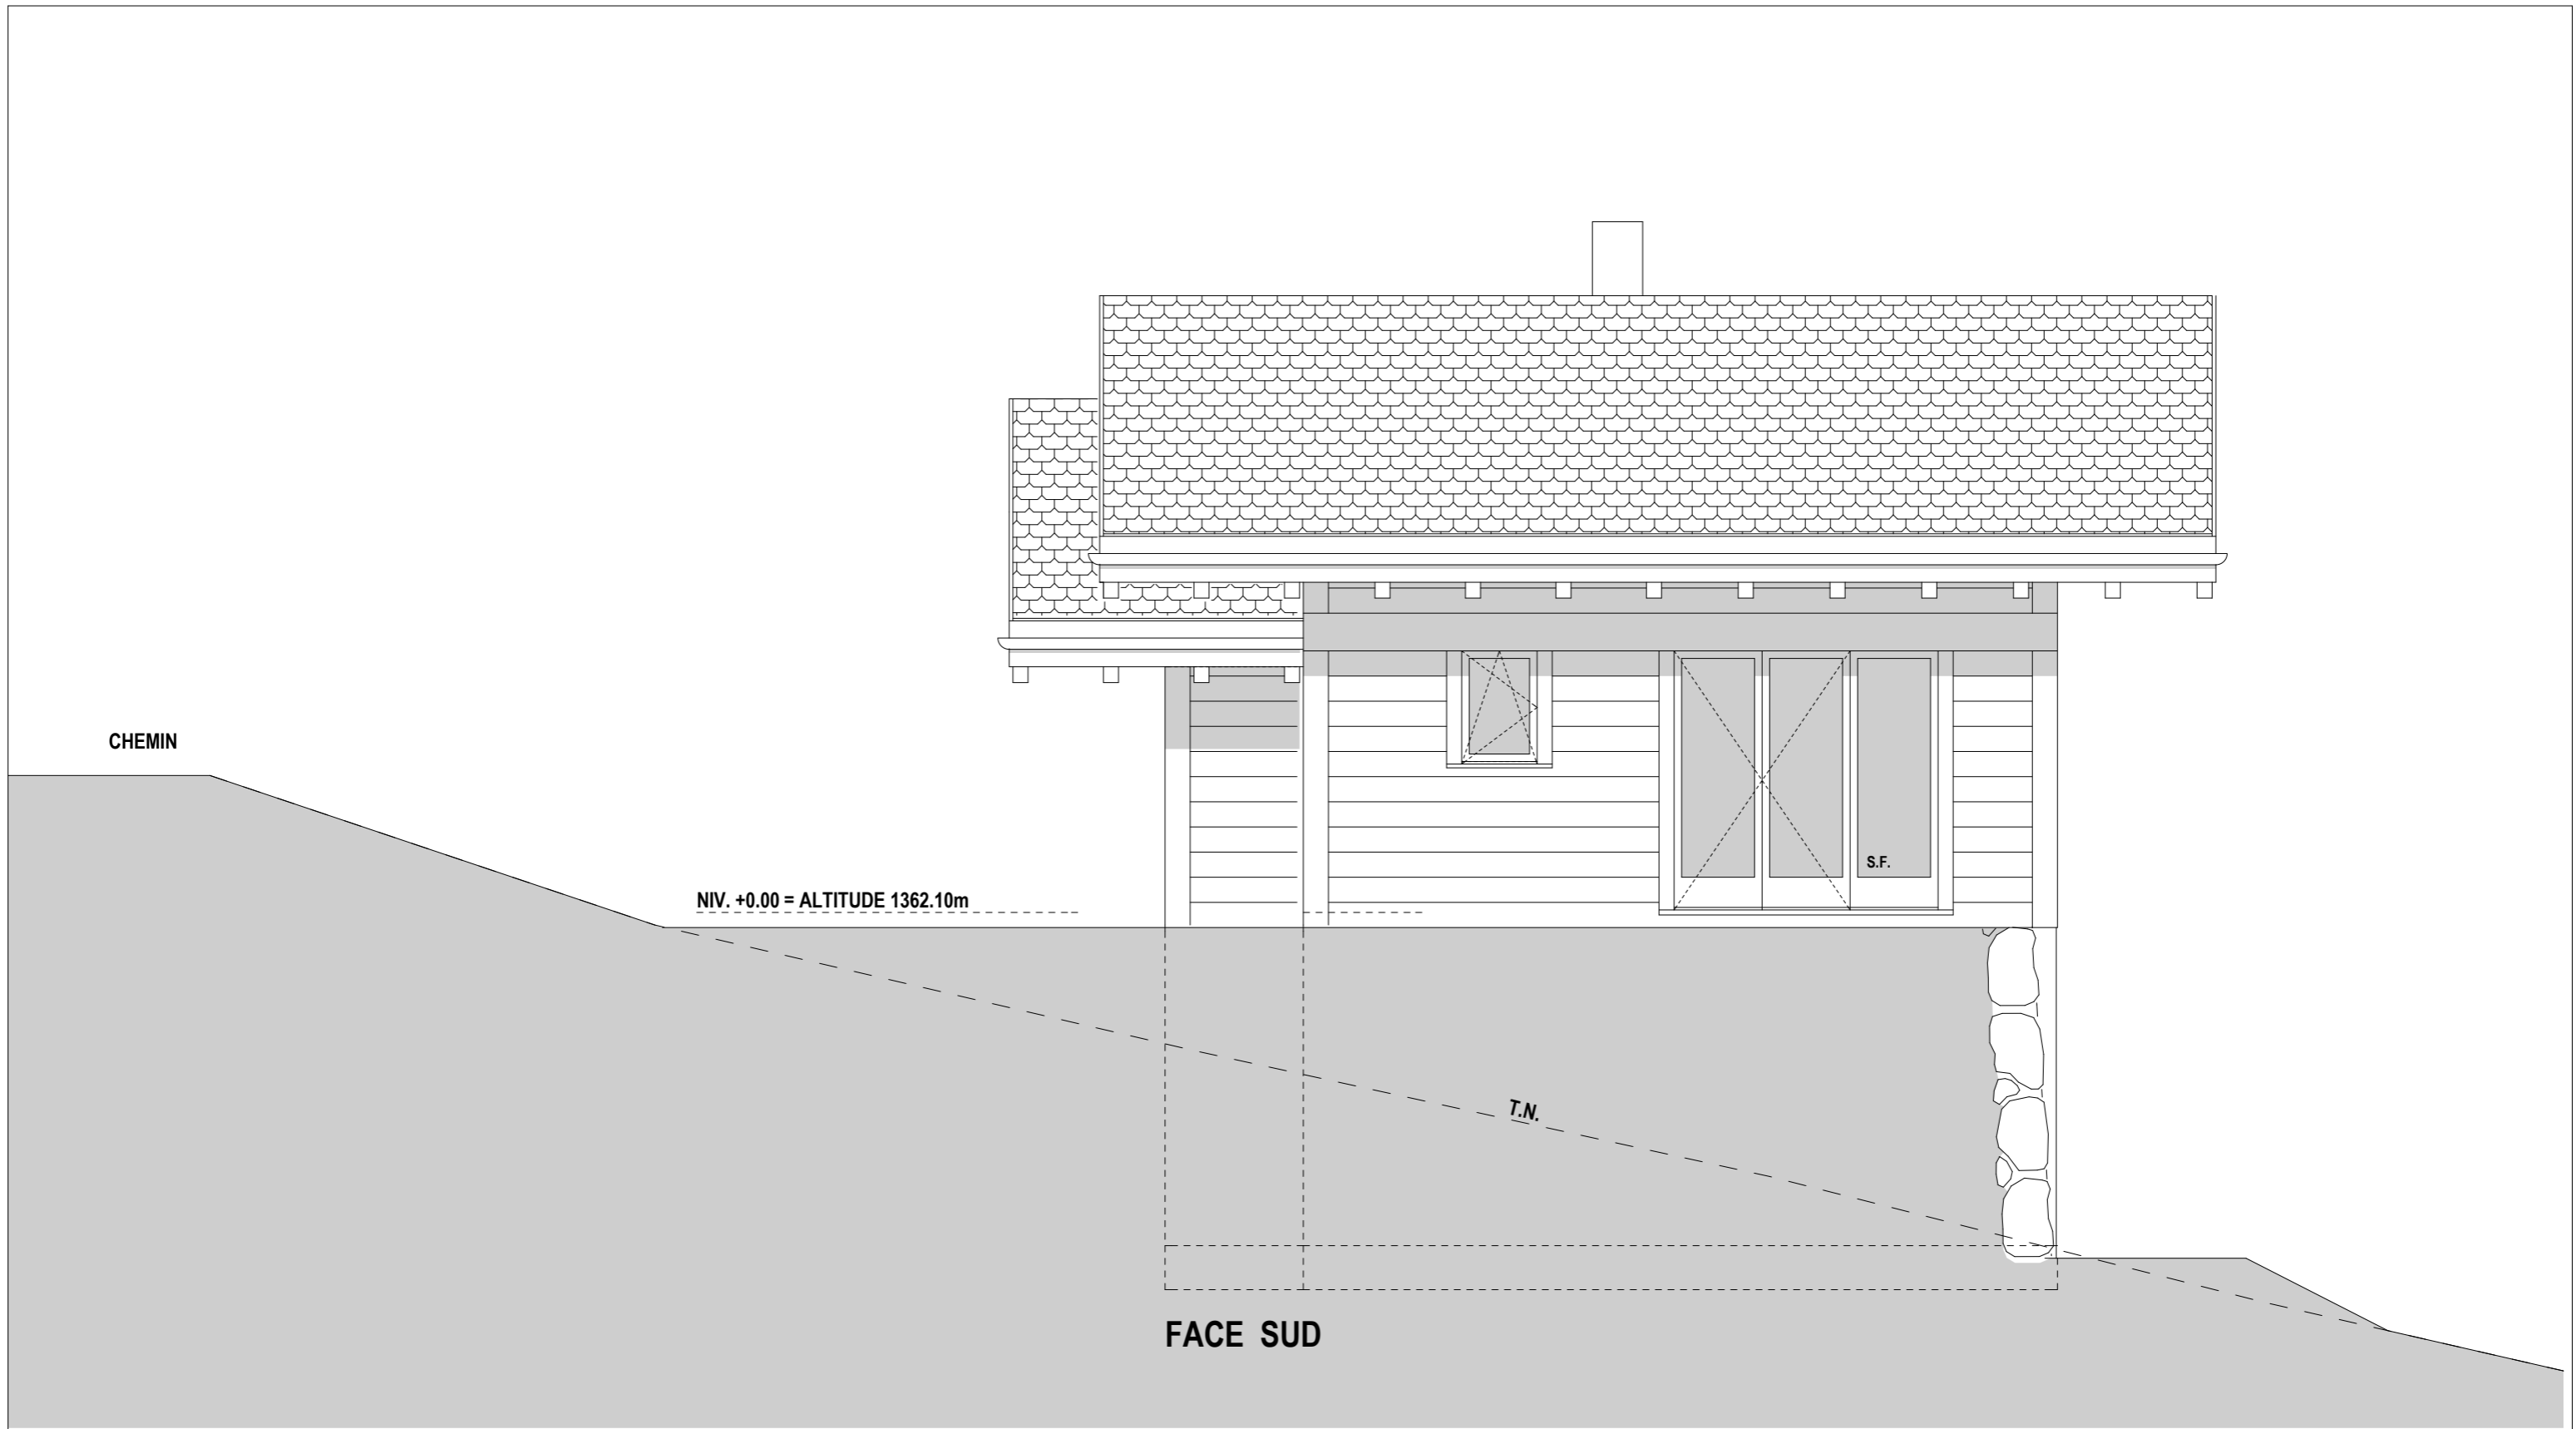

CHALET BARENCO	EXECUTION	ECH. 1:50
ST-JEAN - ANNIVIERS	ELEVATION	23.03.2010 - KV

Kittel SA ARCHITECTES <small>Jean Kittel & Cie SA Quinodoz & Vouilloz</small>	Place de la Tour - 3961 Vissoie / Anniviers	
	Tél. 027 / 475 14 84	Fax 027 / 475 27 77
	vouilloz@kittelsa.ch	www.kittelsa.ch

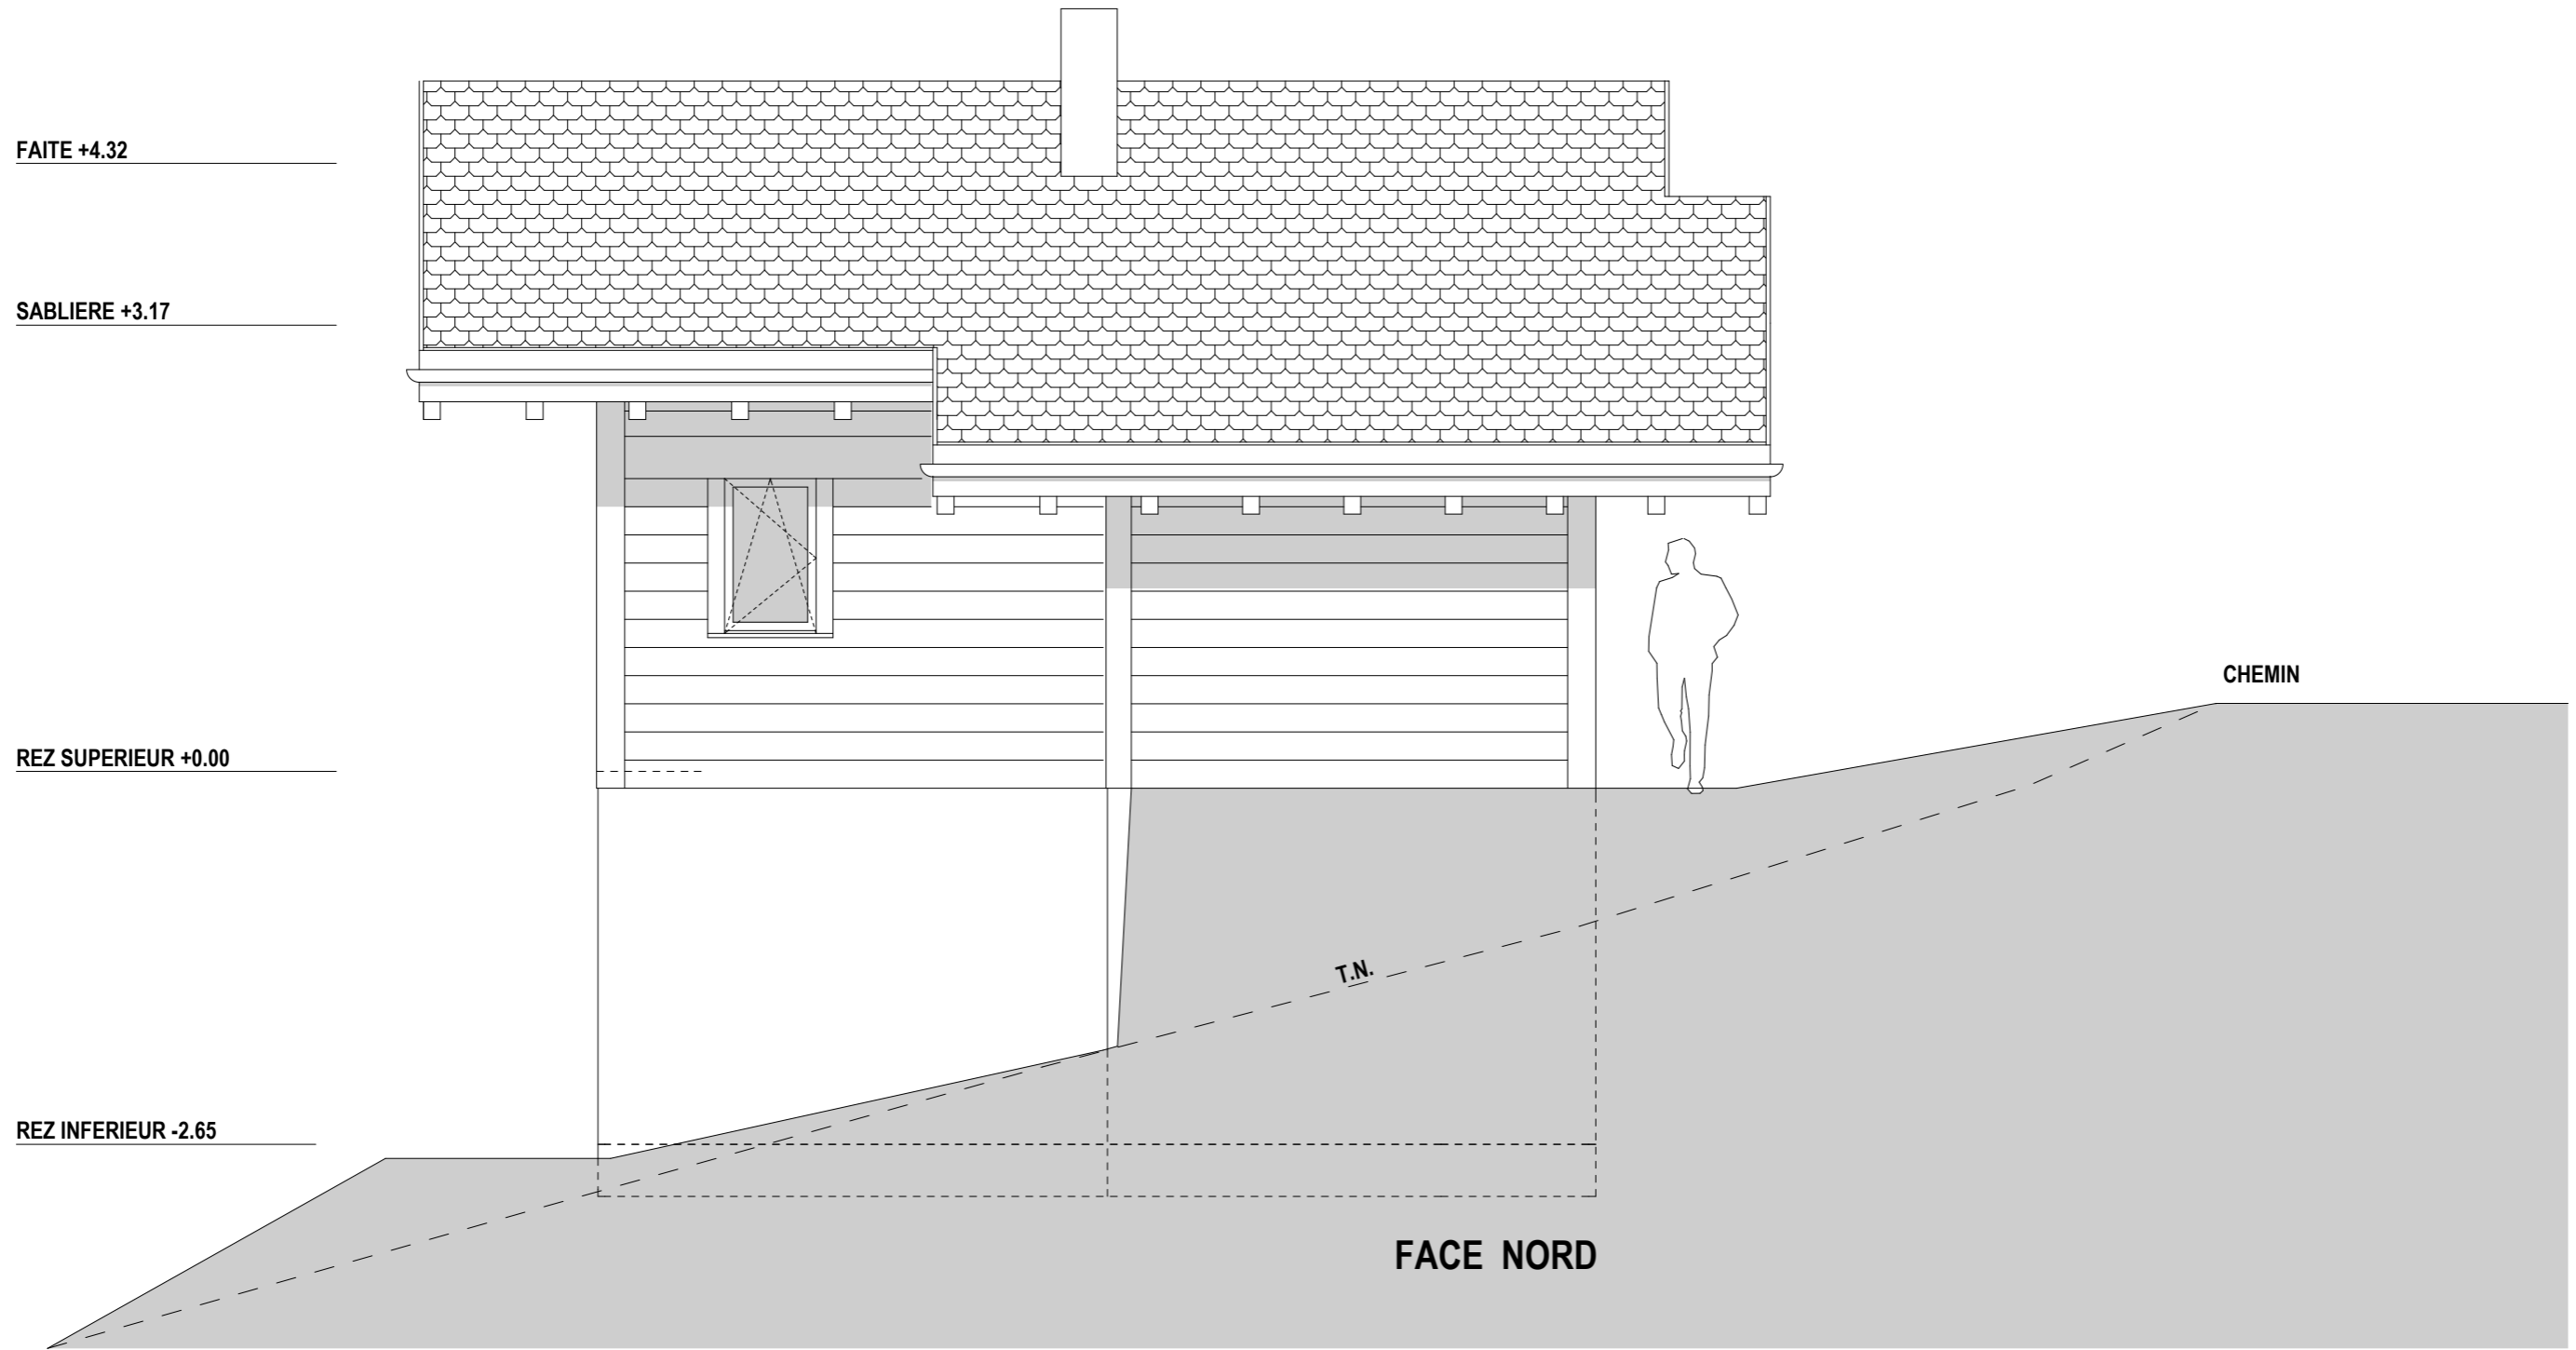


CHALET BARENCO
ST-JEAN - ANNIVIERS

EXECUTION
ELEVATION

ECH. 1:50
23.03.2010 - KV

Kittel SA
ARCHITECTES
Jean Kittel & Cie SA Quinodoz & Vouilloz


Place de la Tour - 3961 Vissoie / Anniviers
Tél. 027 / 475 14 84 Fax 027 / 475 27 77
vouilloz @ kittelsa.ch www.kittelsa.ch

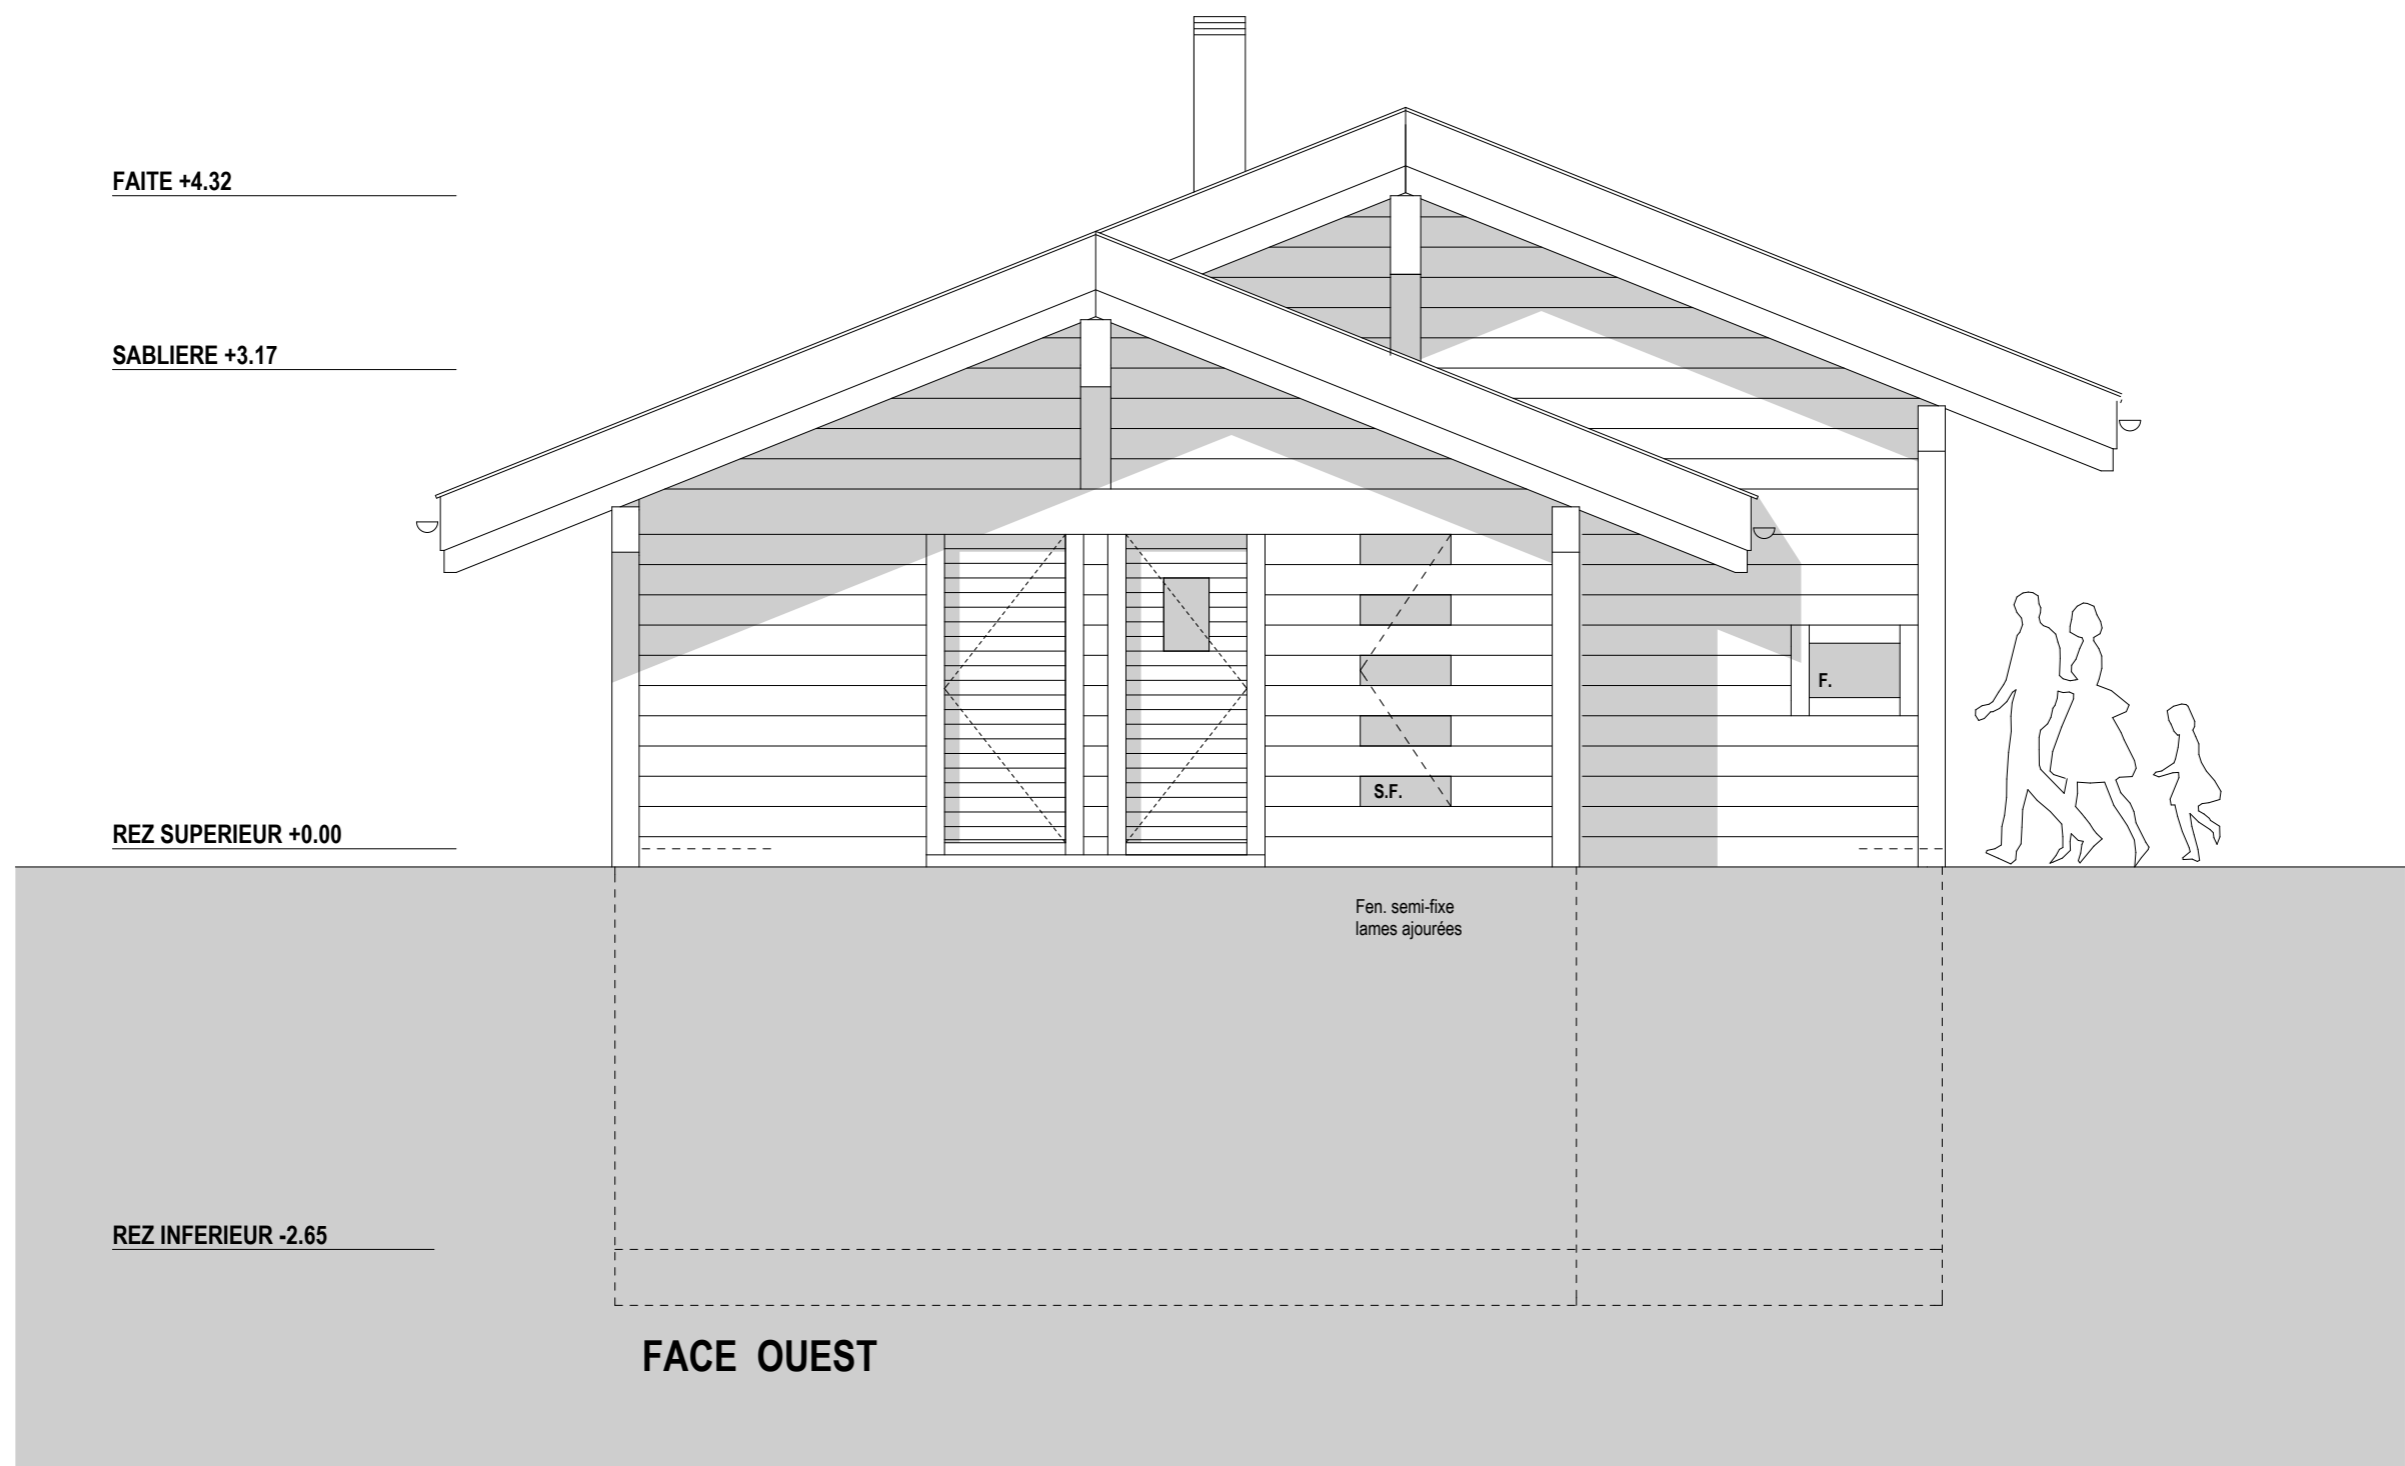

CHALET BARENCO	EXECUTION	ECH. 1:50
ST-JEAN - ANNIVIERS	ELEVATION	23.03.2010 - KV

Kittel SA
ARCHITECTES
Jean Kittel & Cie SA Quinodoz & Vouilloz

Place de la Tour - 3961 Vissoie / Anniviers
Tél. 027 / 475 14 84 Fax 027 / 475 27 77
vouilloz @ kittelsa.ch www.kittelsa.ch

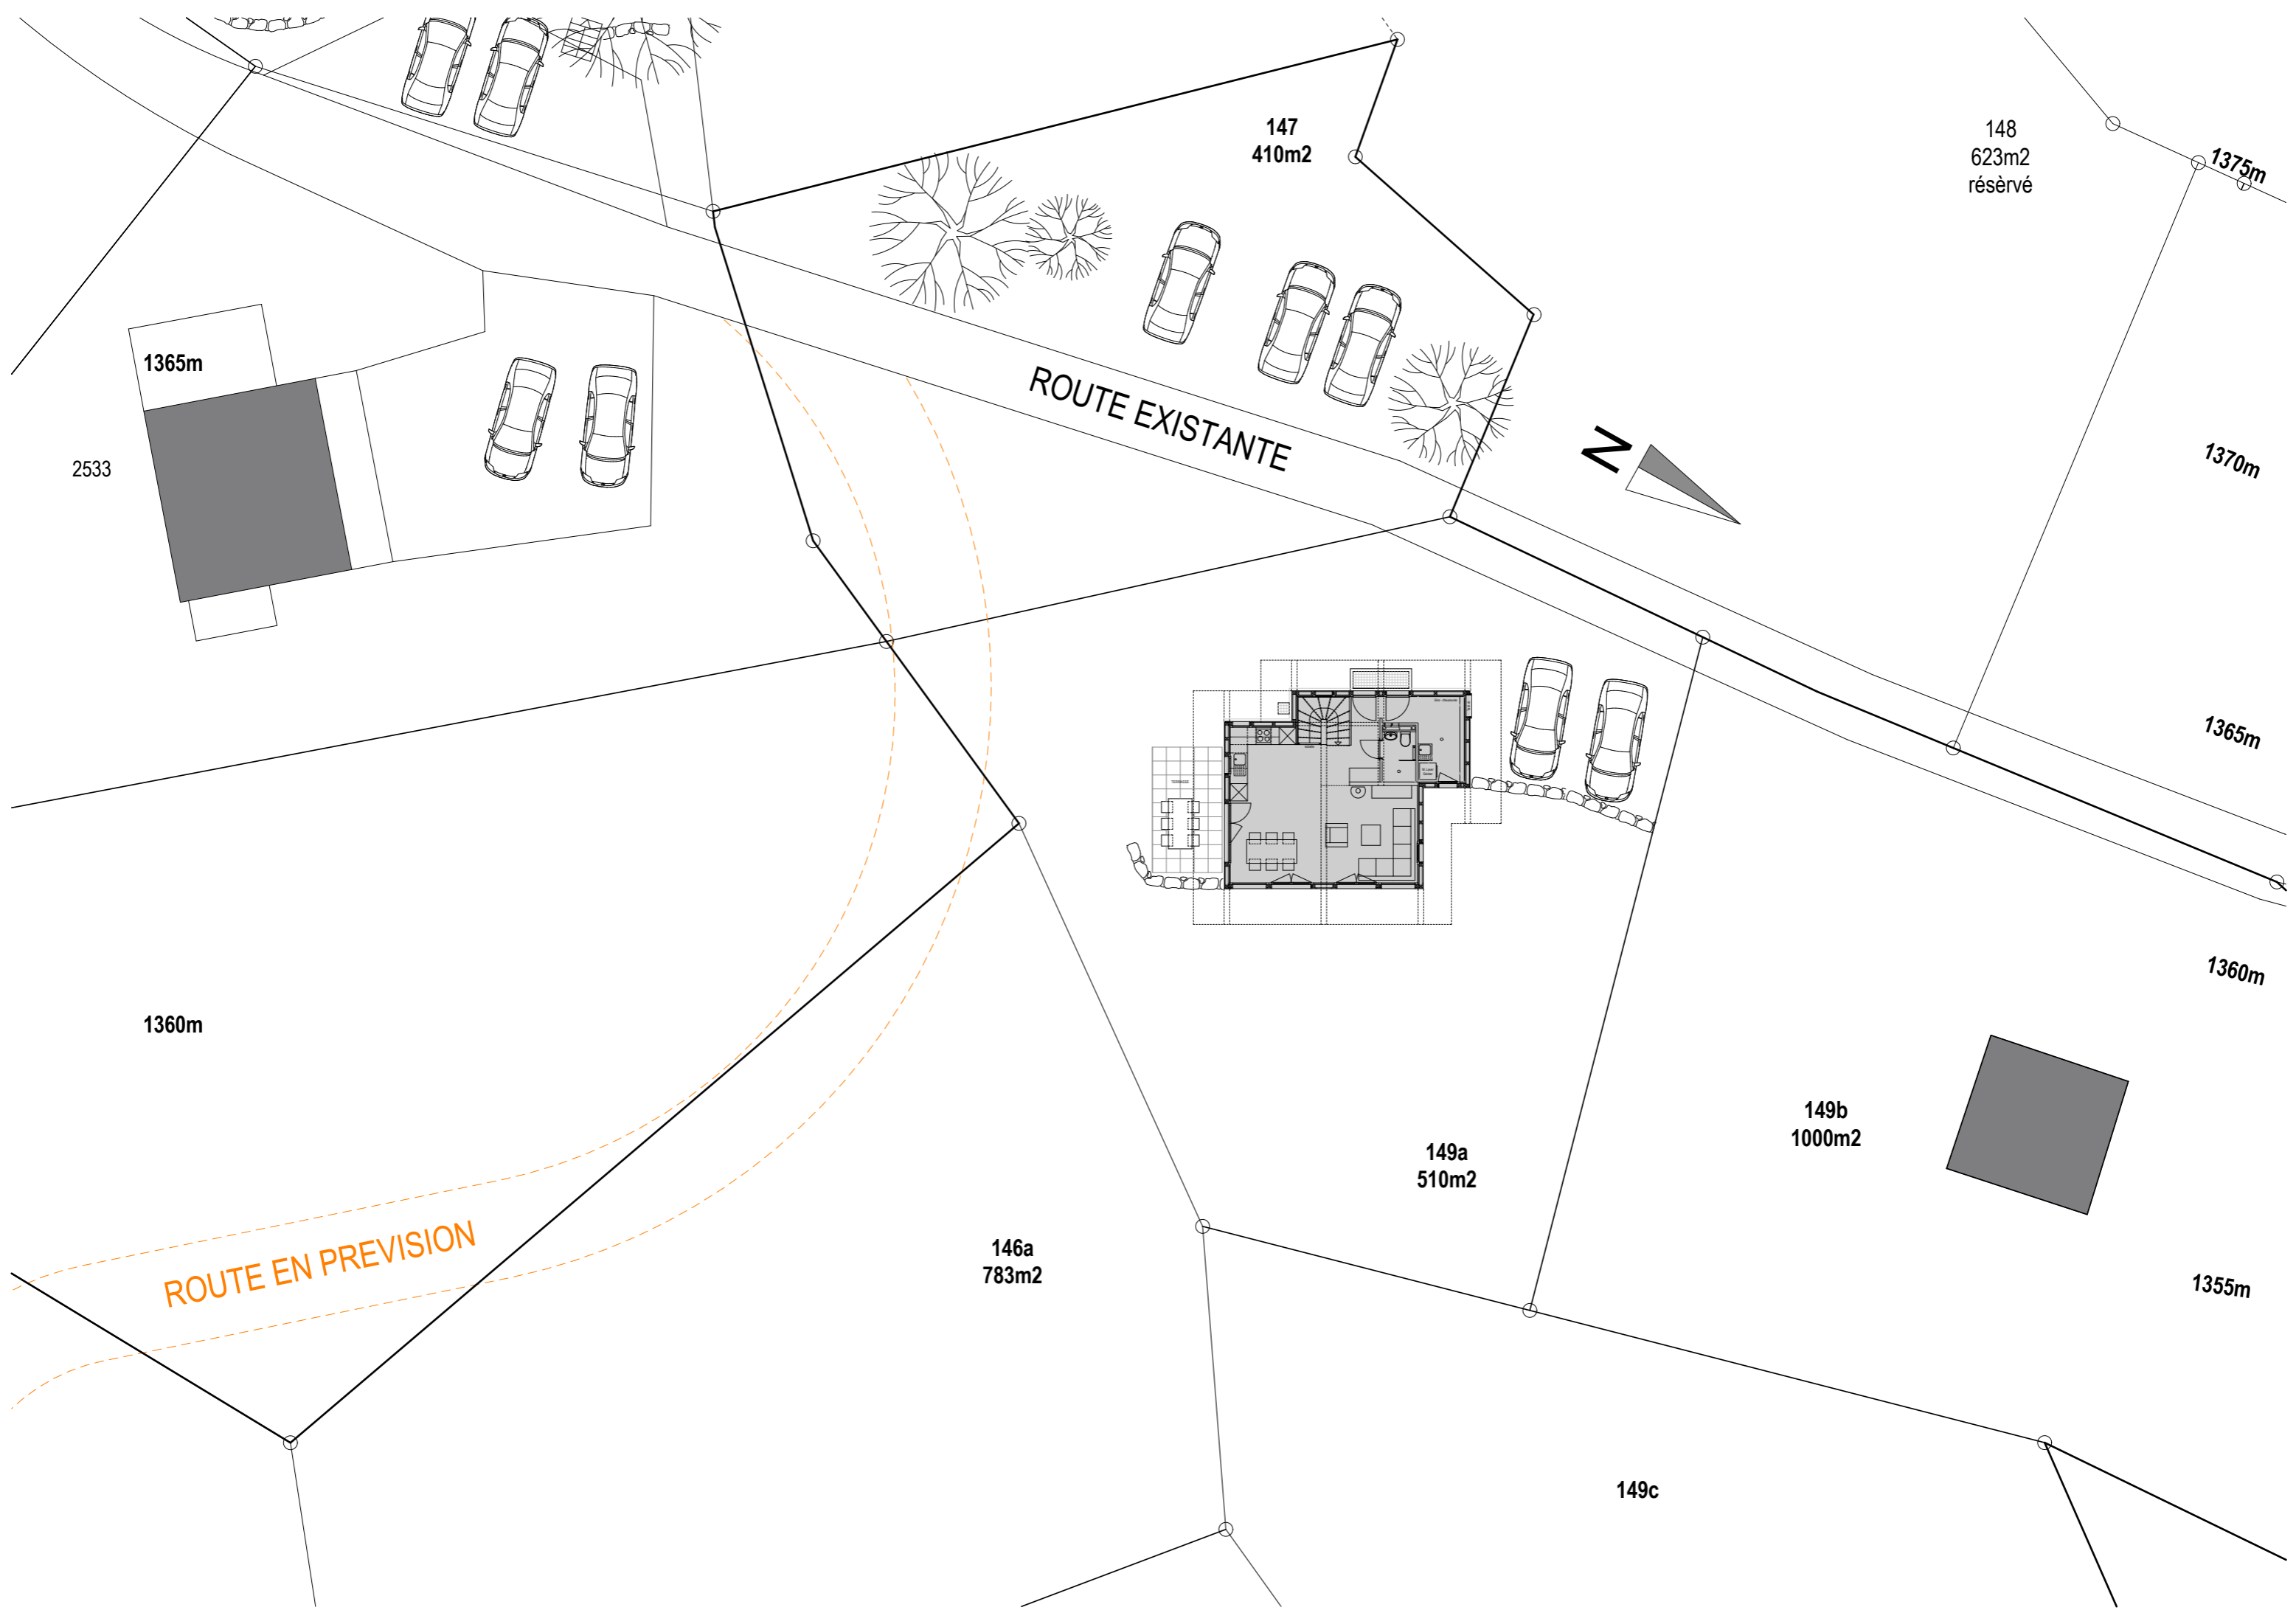


147
410m²

148
623m²
réservé

1375m

ROUTE EXISTANTE

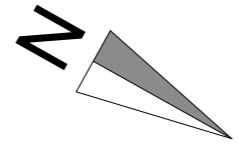


1370m

1365m

2533

1365m

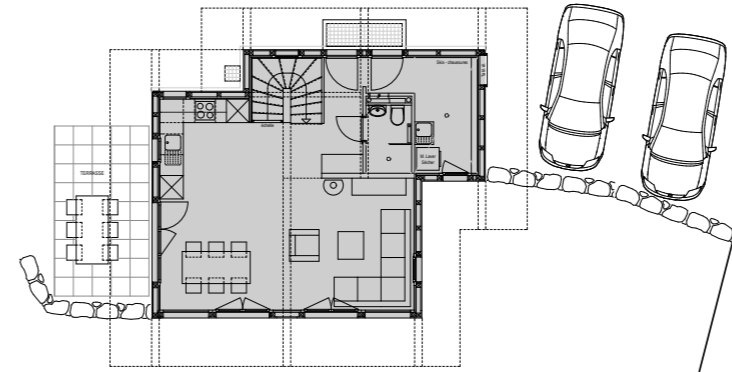

1360m

1360m

149b
1000m²

149a
510m²

146a
783m²

1355m

ROUTE EN PREVISION

149c